


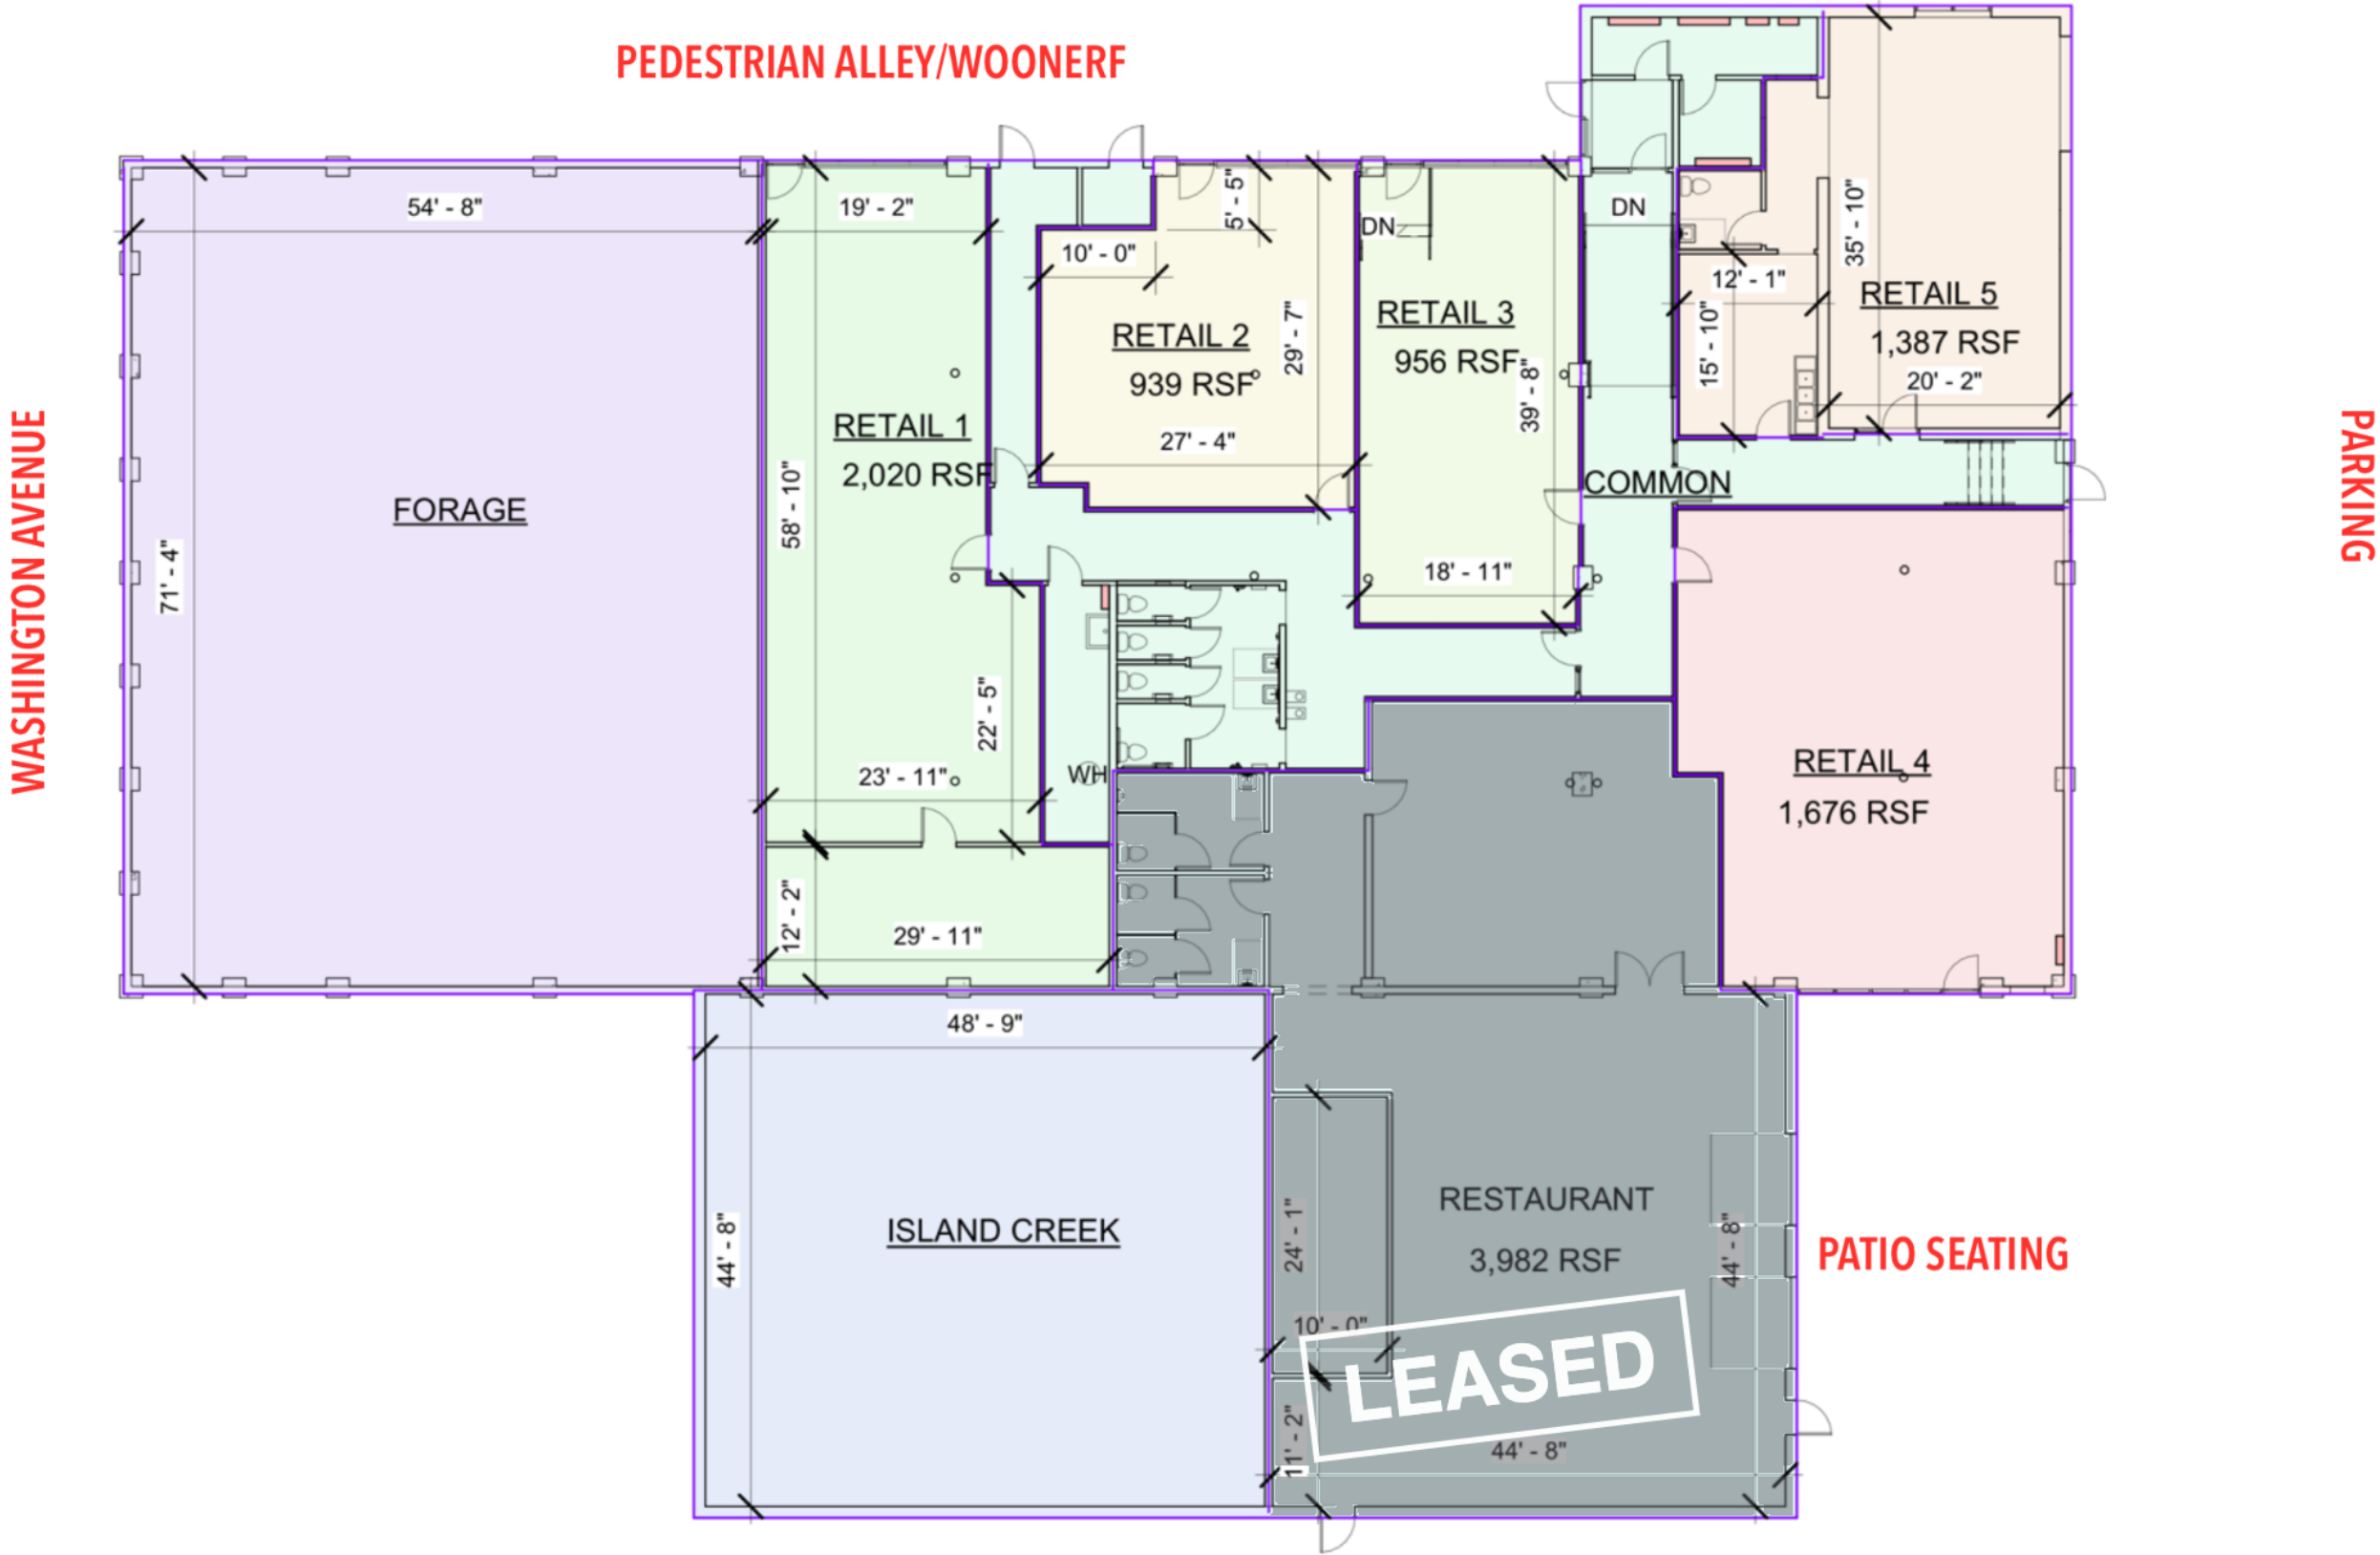

	PROJECT:	123 WASHINGTON		SKETCH NAME:	LEASING PLAN		REFERENCED VIEW:
	PROJECT ADDRESS:	PORTLAND, ME		DRAWN BY:	EAC	ISSUED:	3/16/2026
				SCALE:	1/16" = 1'-0"	REVISED:	5/15/2026

SKA
001